









Zgornja postaja žičnice - stena

M 1:10

LEGENDA-MATERIALI

LEGENDA

- IVERAL 18 mm - vertikalno
- IVERAL 18 mm - horizontalno
- DIBOND

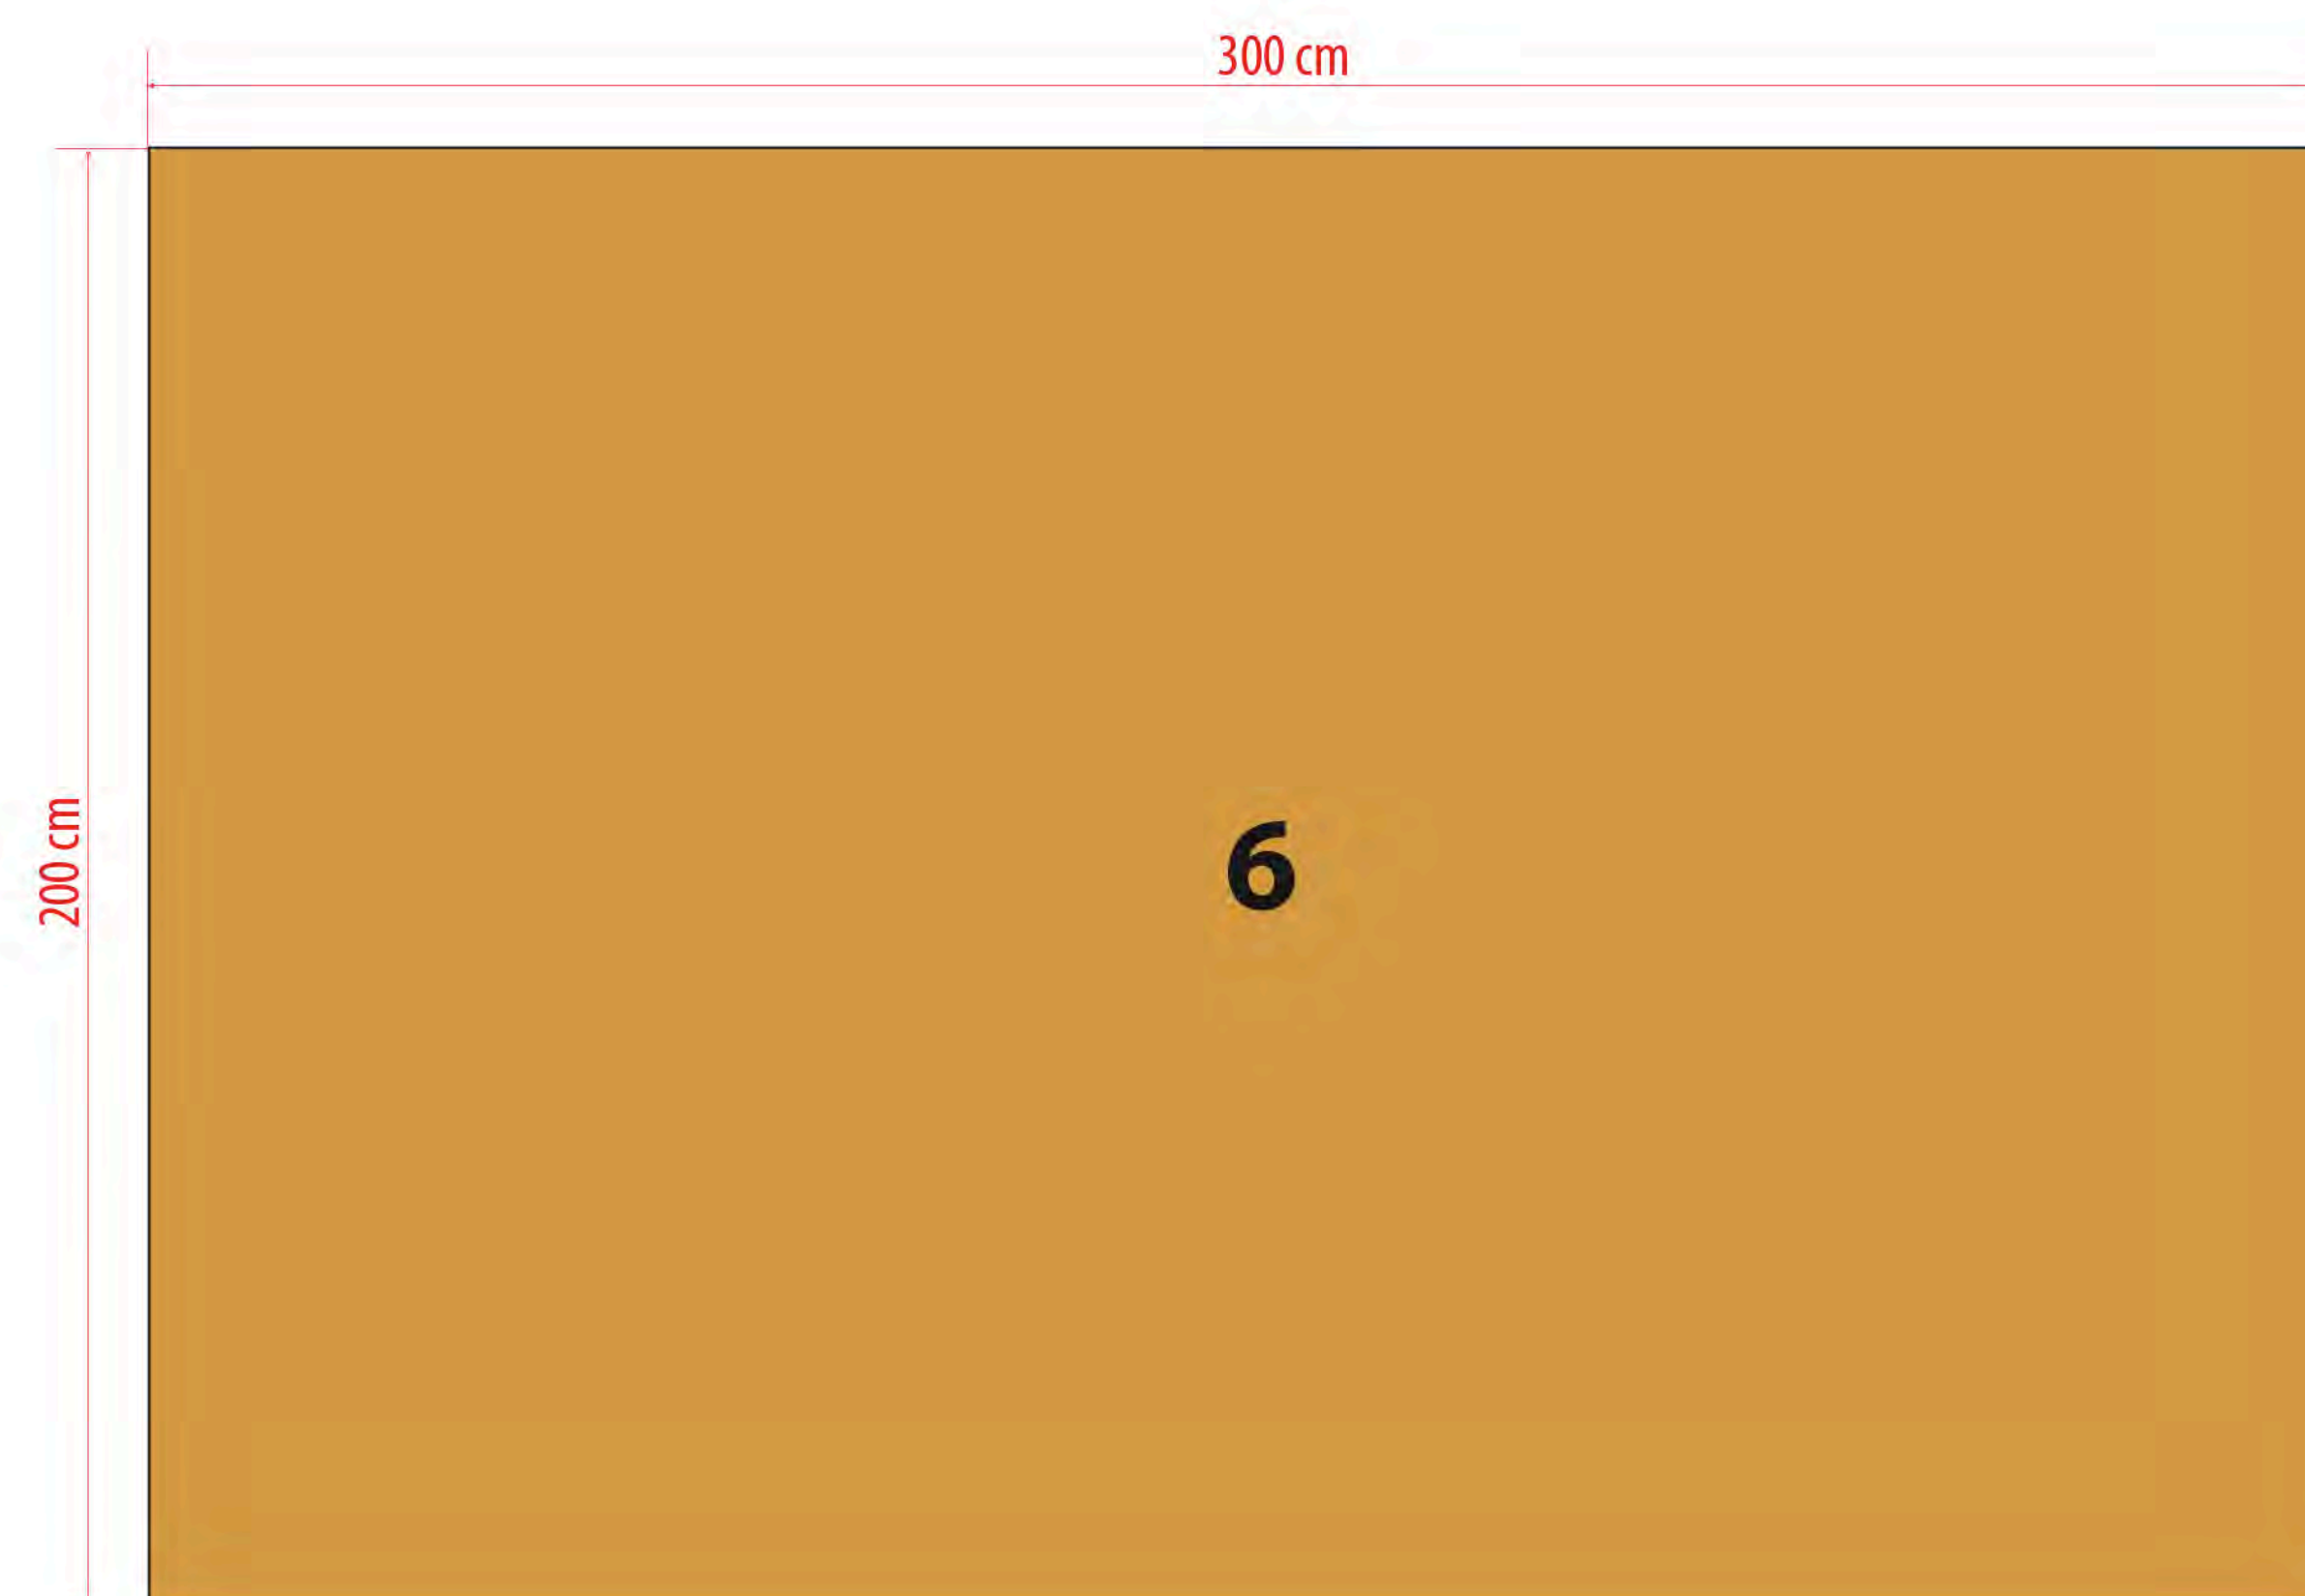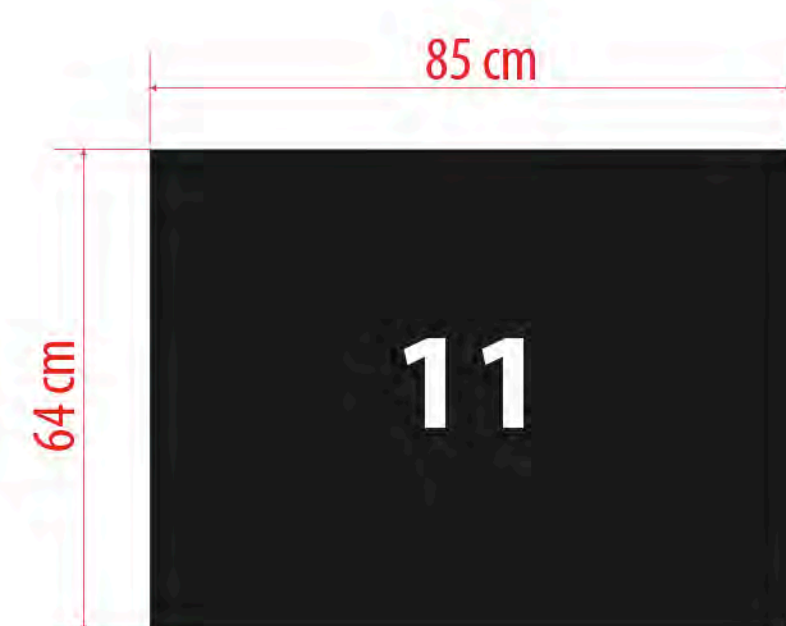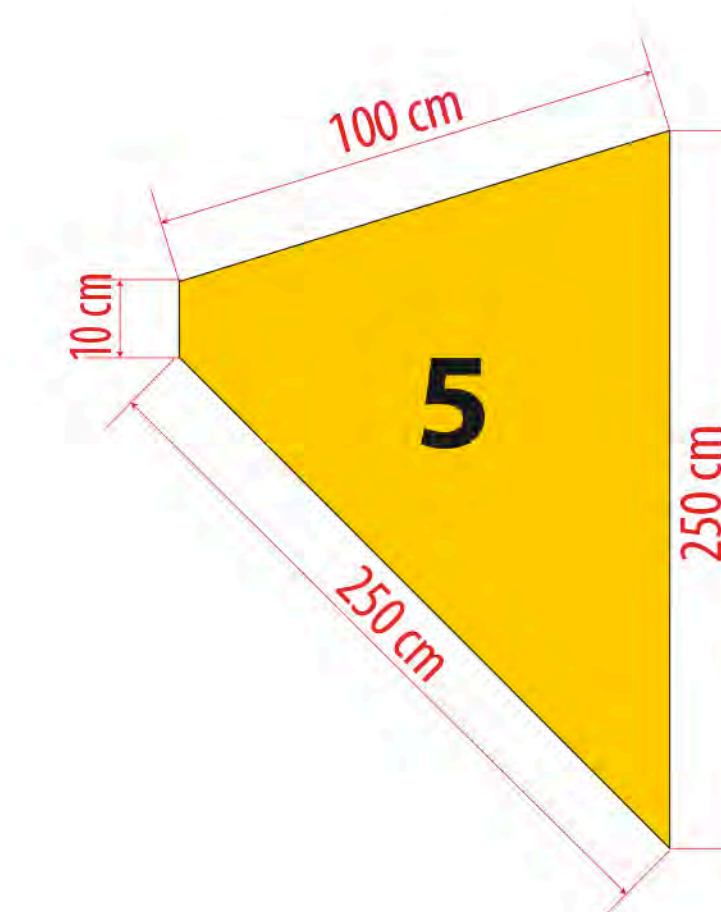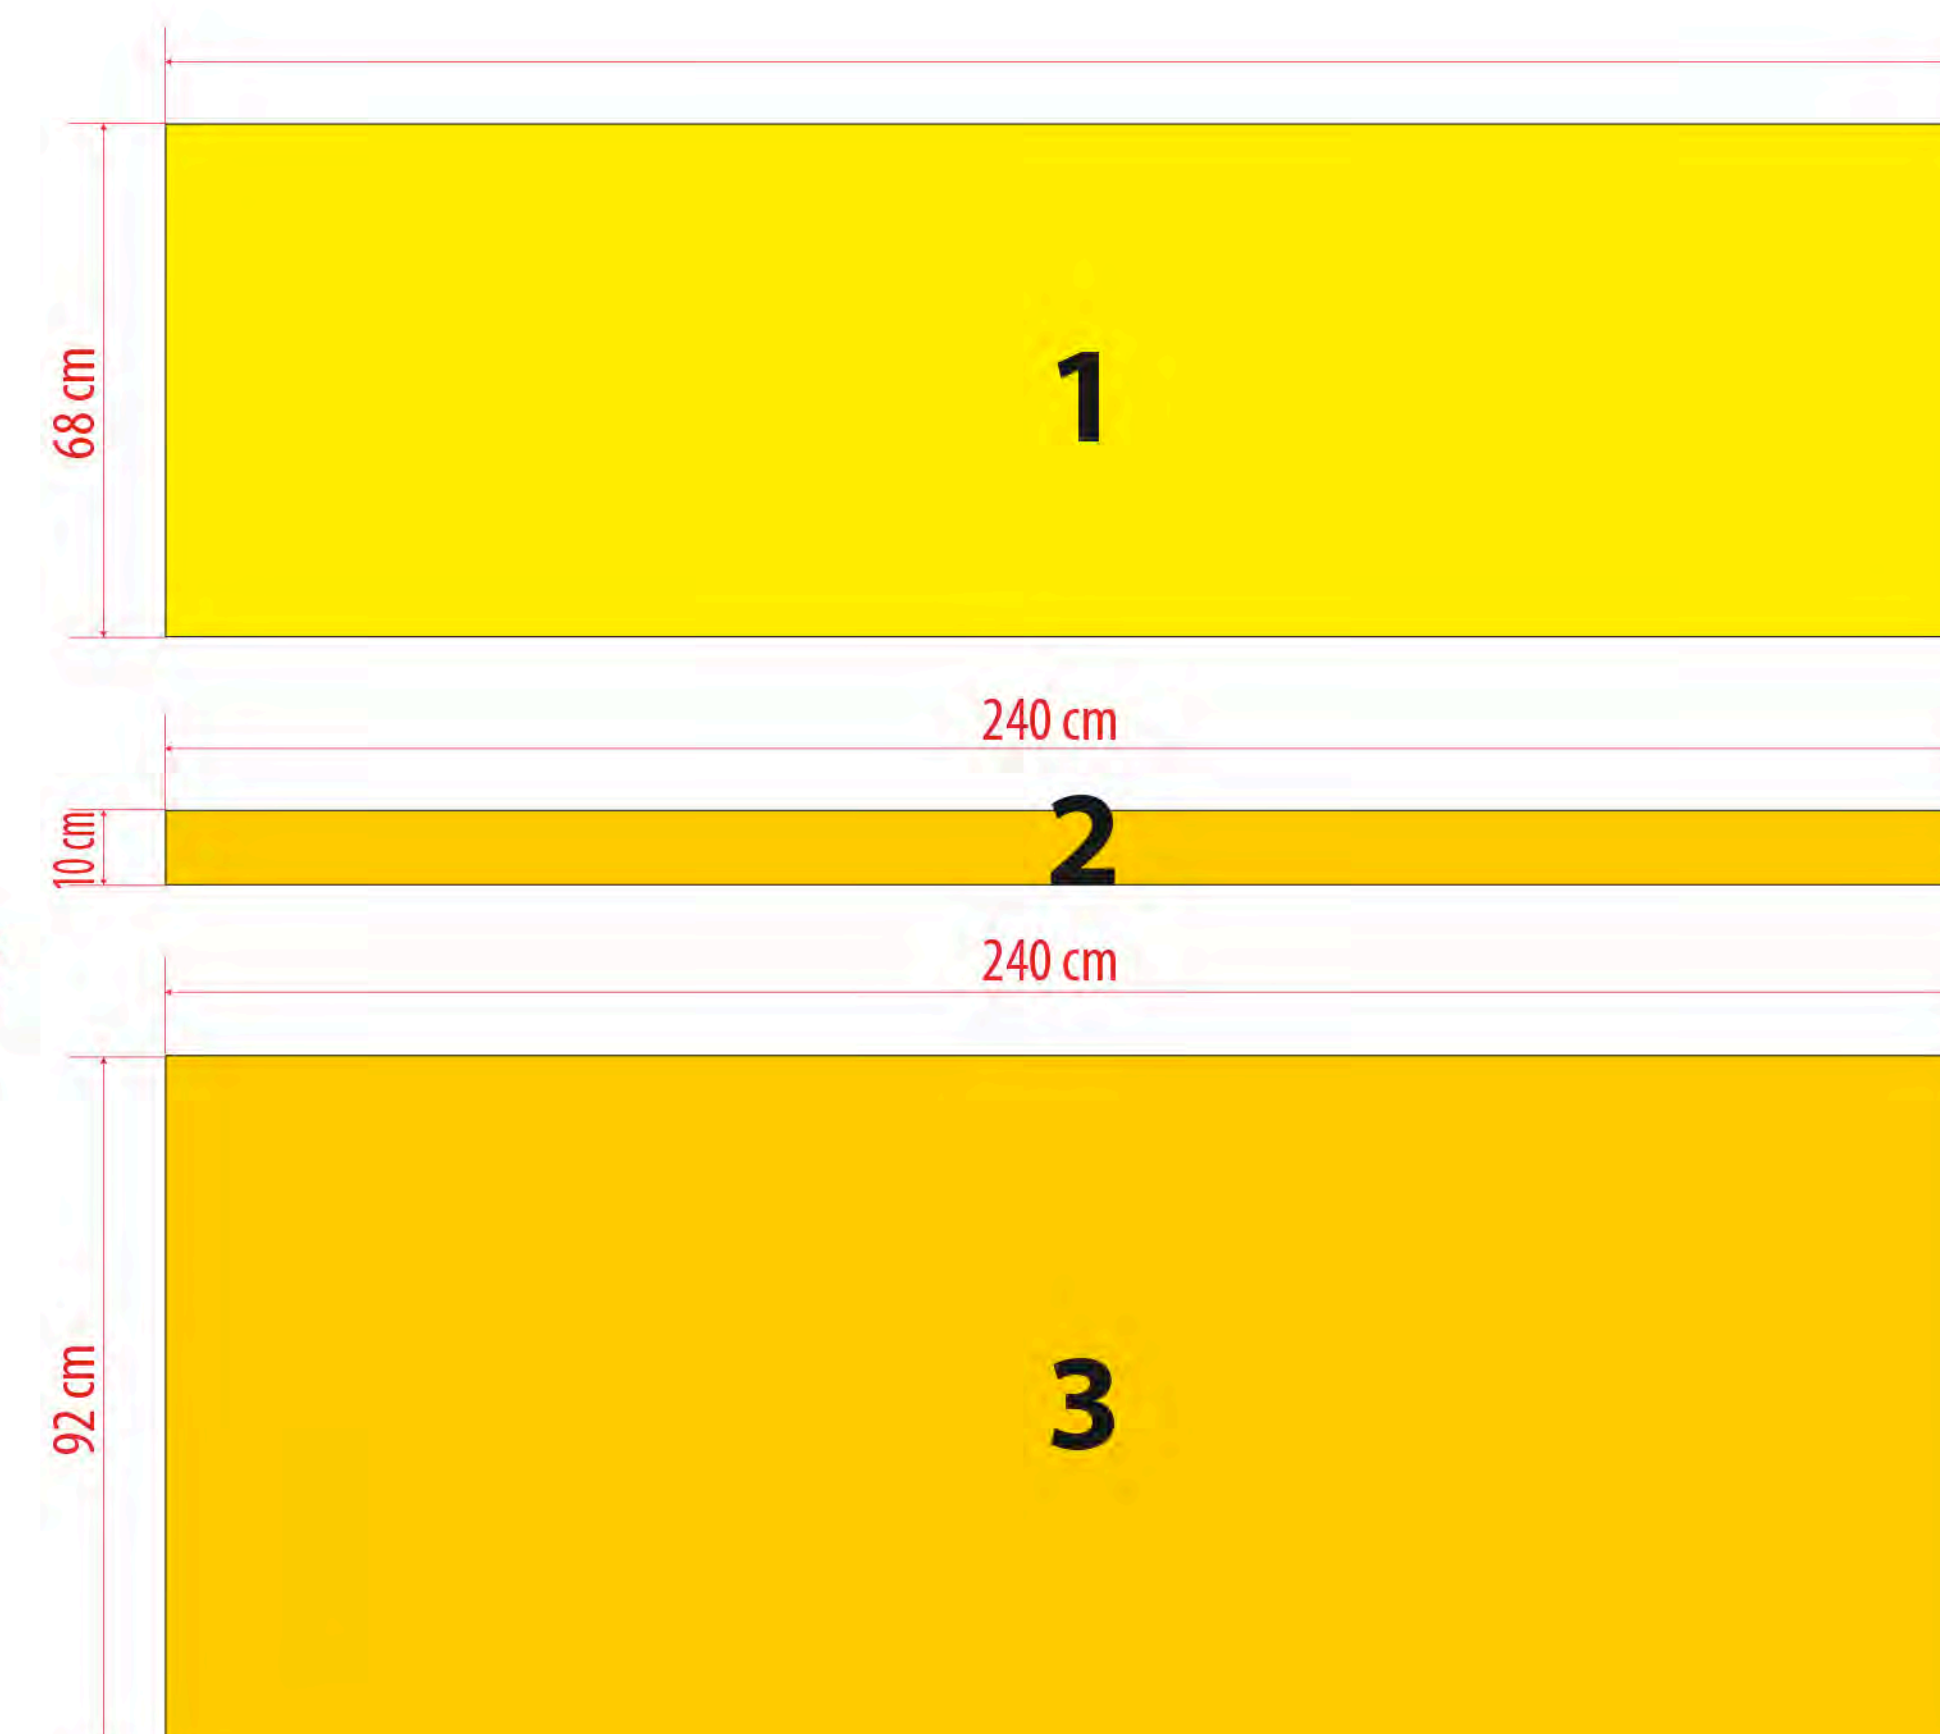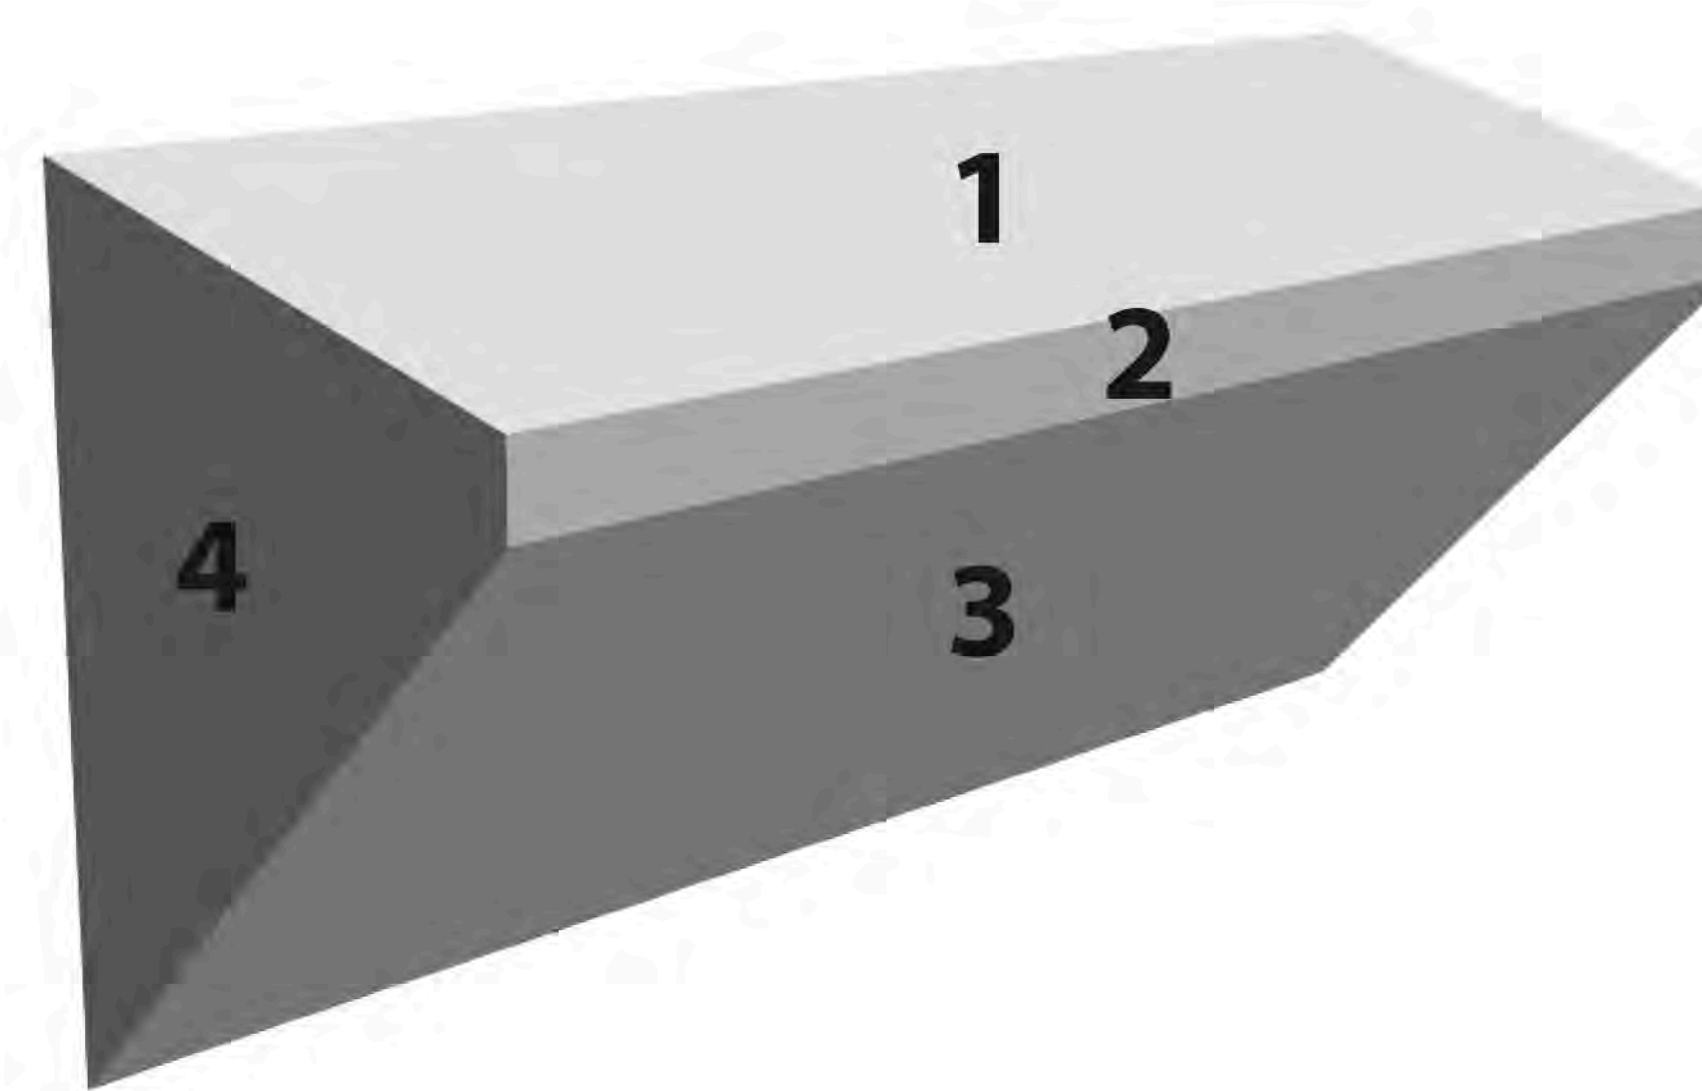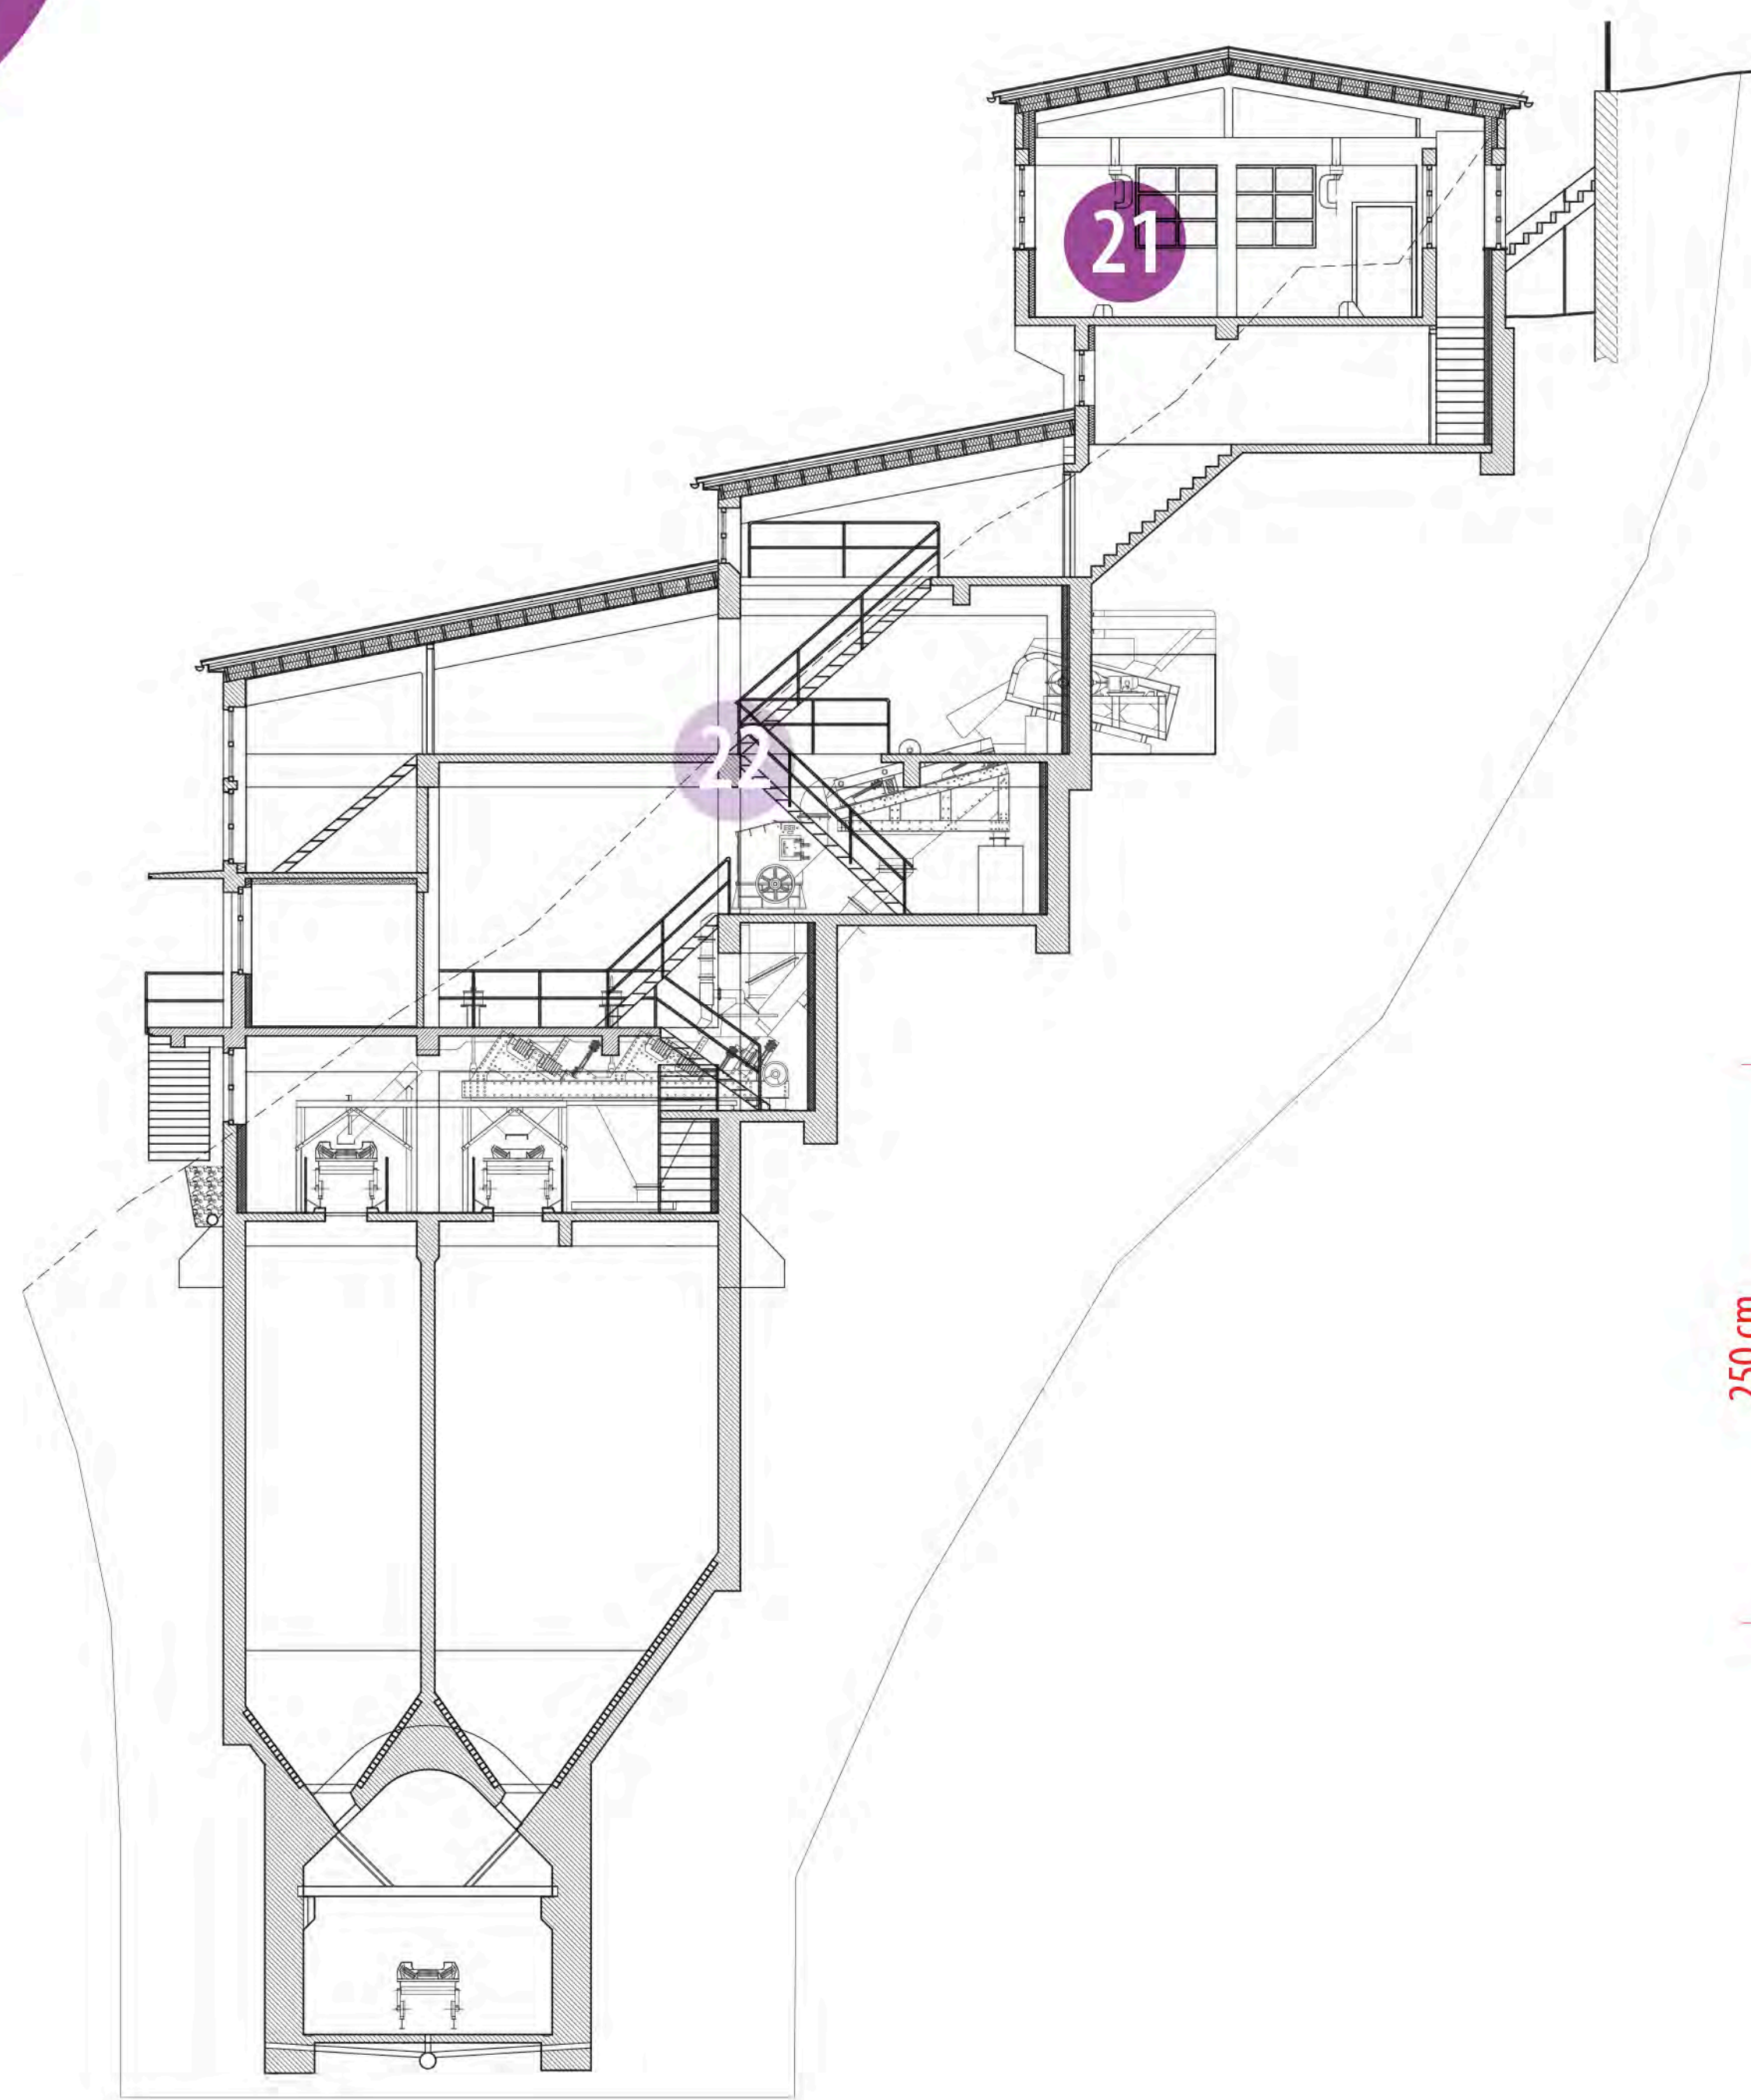




Pot ob drobilcu - stena

M 1:10

LEGENDA

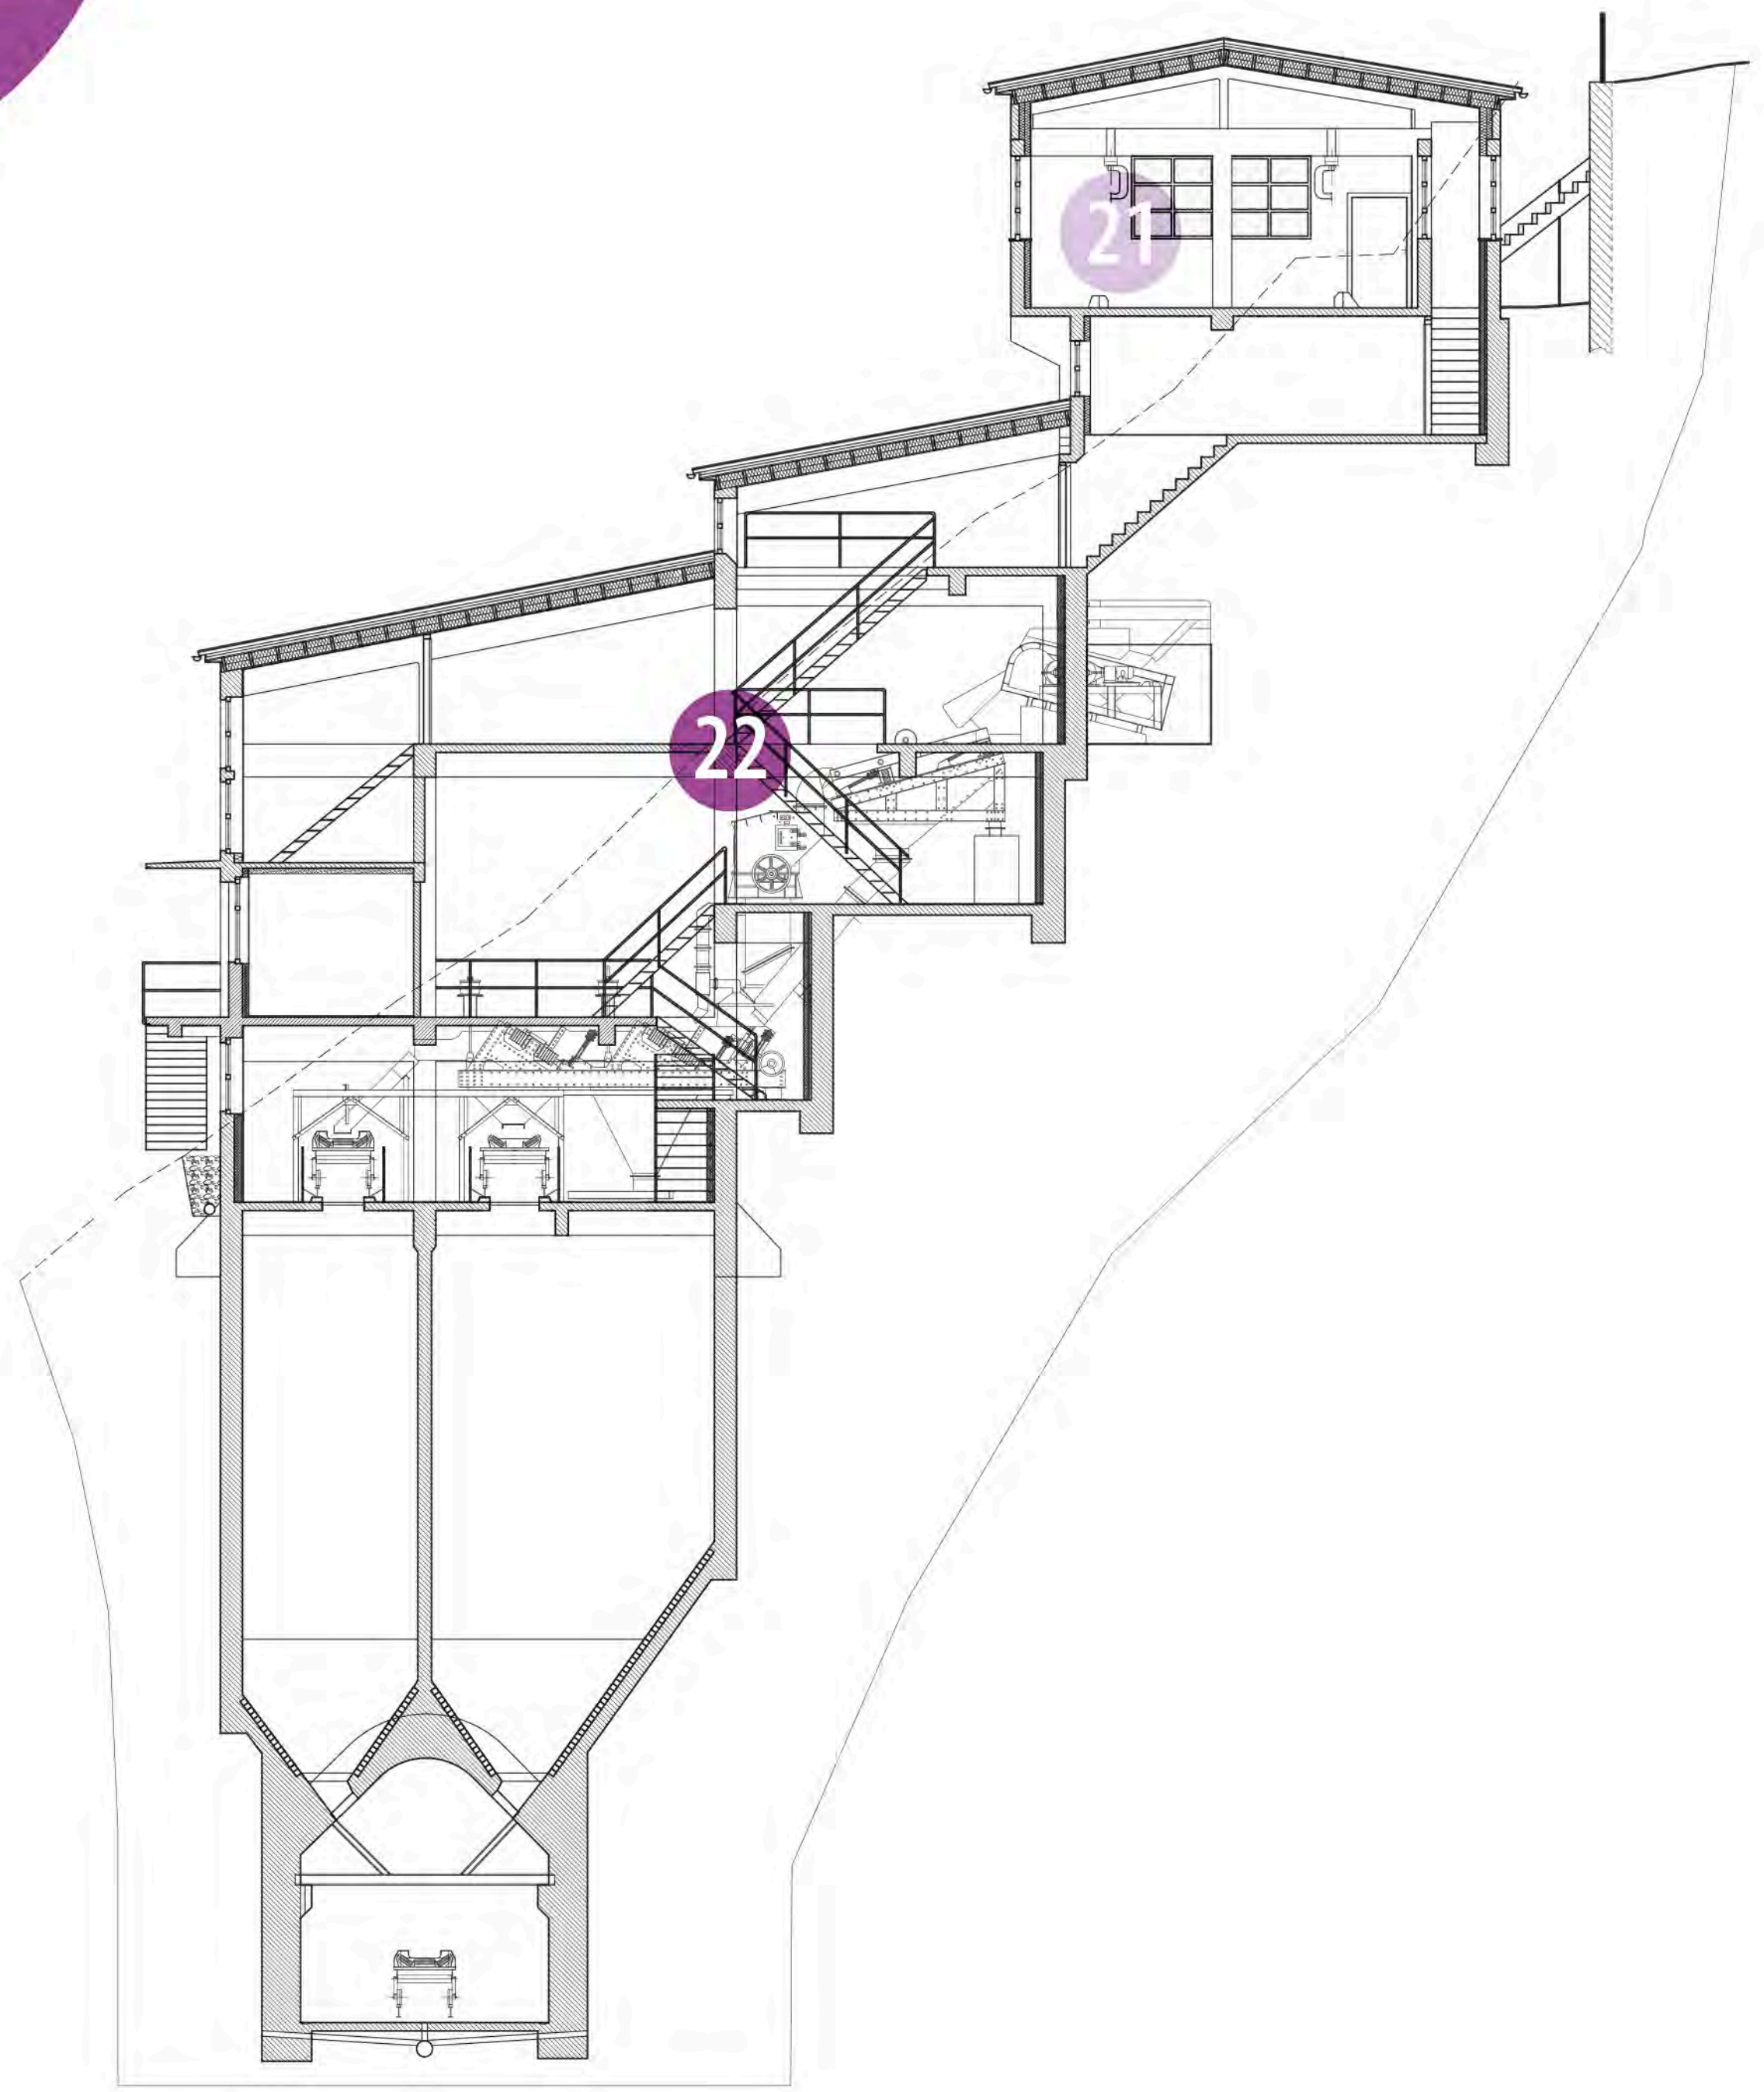

300 cm

200 cm

1

